


MARK	REVISION	DATE

6th—Gilmore
 7th & 9th—Farrell
 Drama—Mayfield
 Family Science—Shurtz
 Folk Dance—Robinson
 Math—Gott
 Math—Eliason
 Music—Francom
 PE—Lopes
 Seminary—Edmundson
 Spanish—Reza
 Spanish—Richmond

Parent Teacher Conferences, 1/30 and 1/31/2024

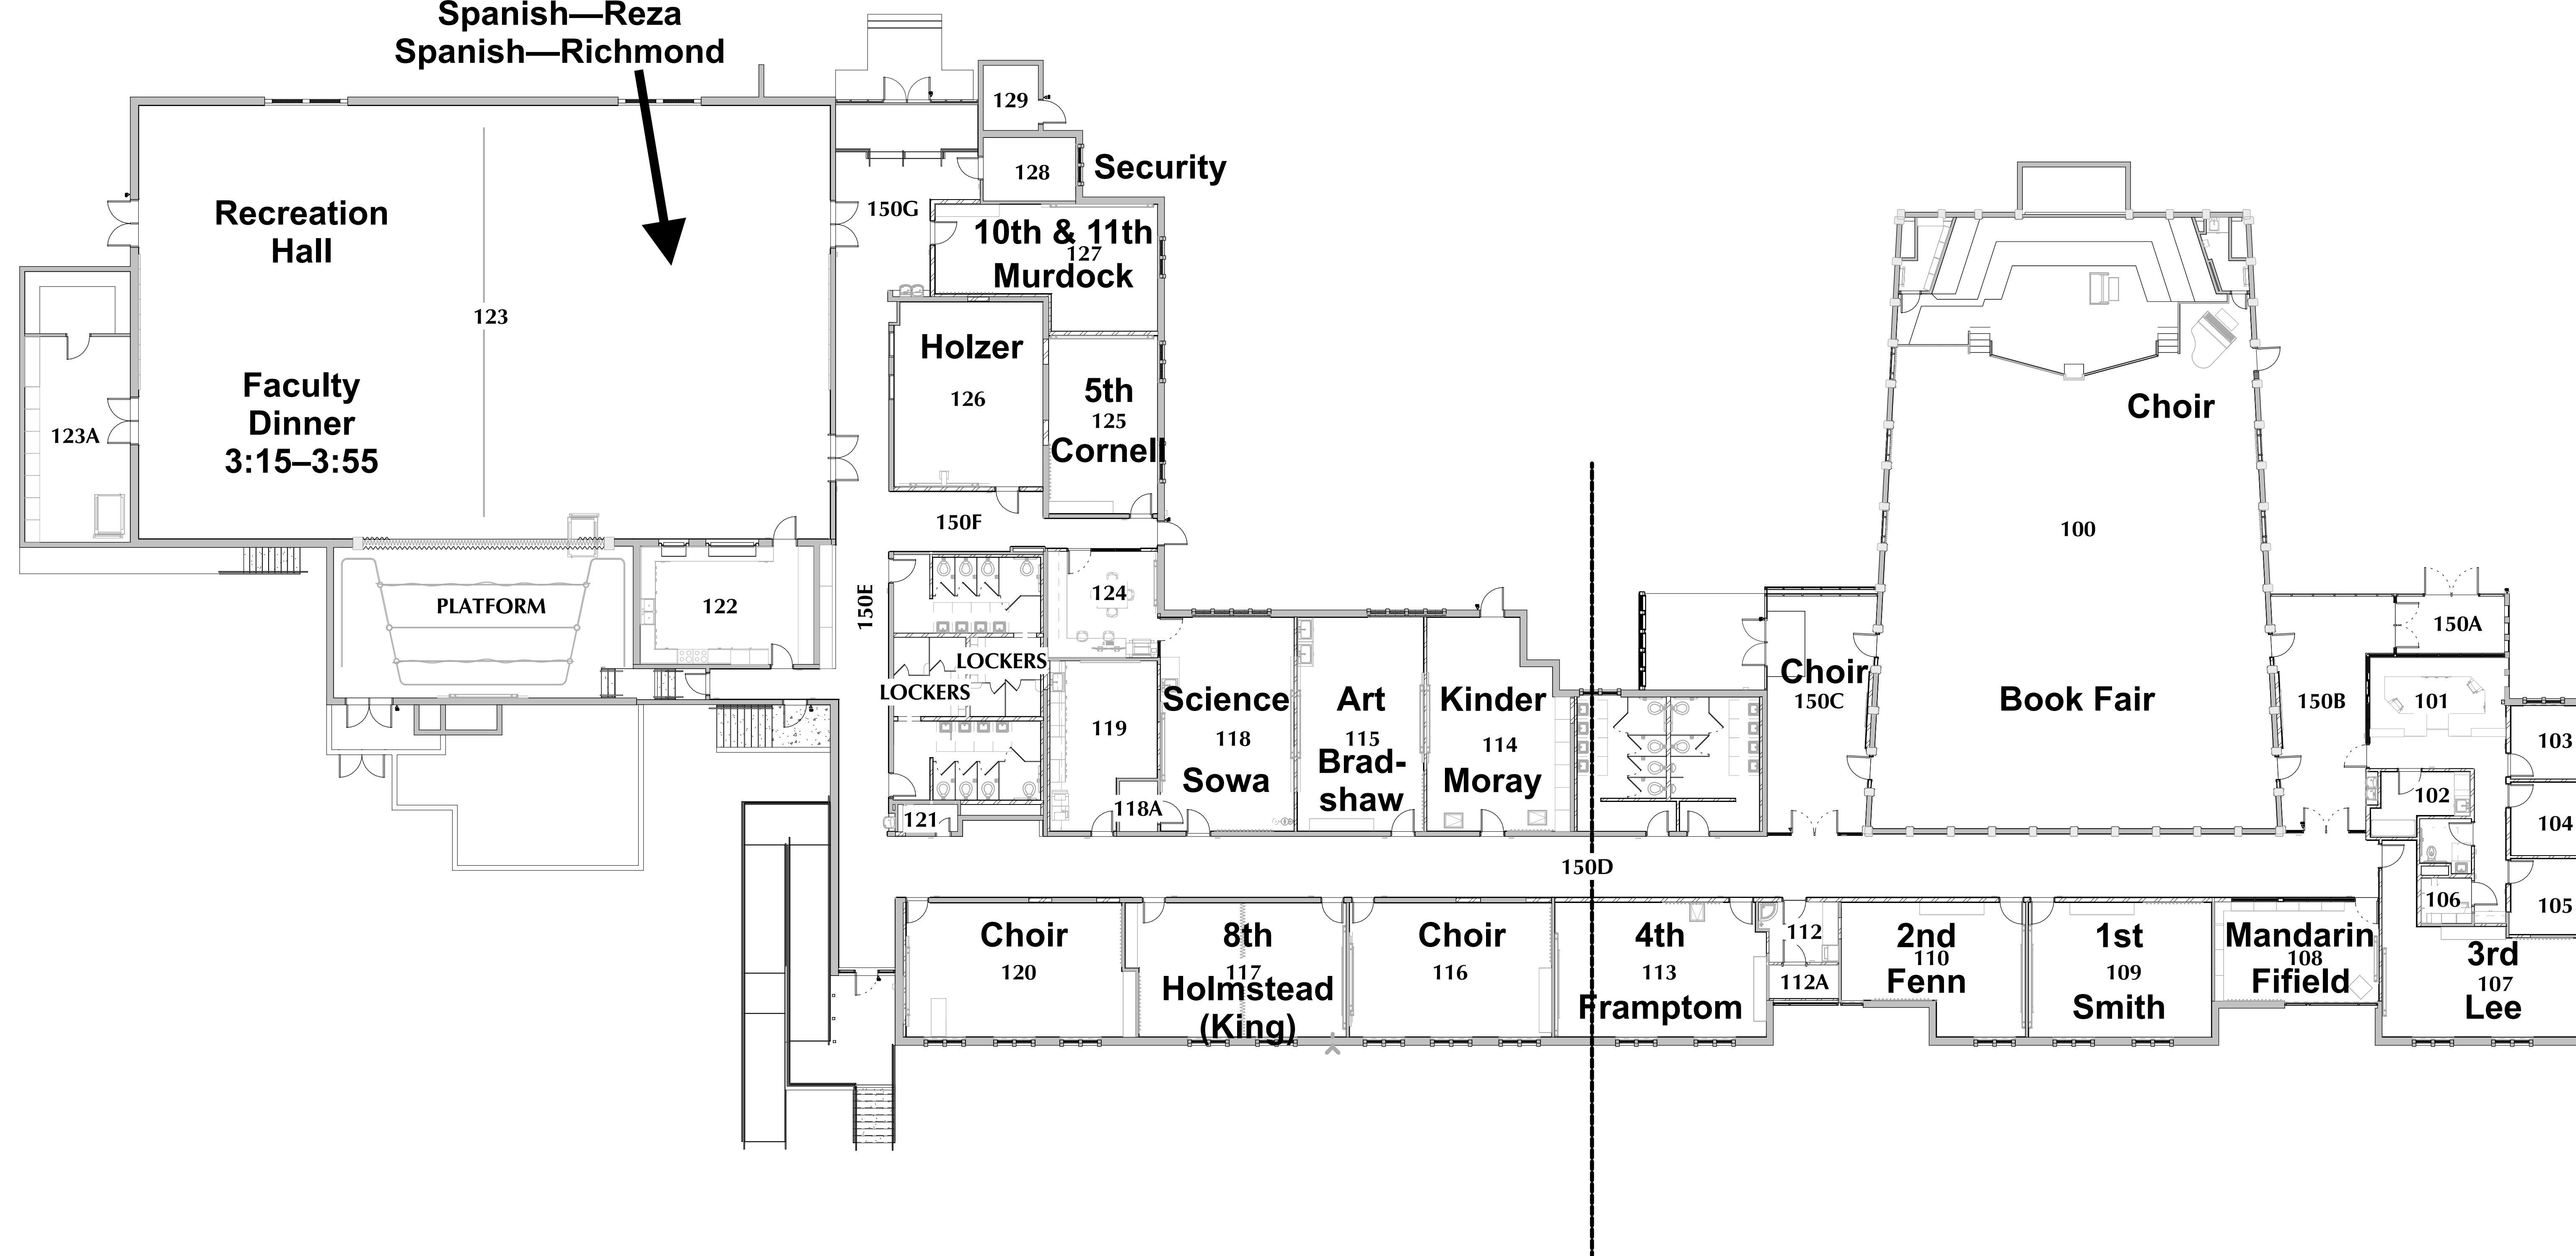

Leadership—Anderson
 AP Hum. Geo—McNiven
 Business / Finance—Costa

OVERALL MAIN FLOOR PLAN - ROOM NUMBERING
 1 | SCALE: 3/32" = 1'-0"

THESE DRAWINGS ARE INTENDED TO BE VIEWED IN COLOR

<p>233 SOUTH PLEASANT GROVE BLVD. SUITE #108 PLEASANT GROVE, UTAH 84002 PHONE: (801) 769-3000 FAX: (801) 769-3001 cma@cmaheritage.com</p>	DATE: JULY 7, 2022 PROJECT #: CMA 21-053 PROJ. MAN.: KJM CHECKED BY: CLL
	PROJECT: AHS SLC REMODEL PROJECT ADDRESS: 142 WEST 200 NORTH, SALT LAKE CITY, UTAH 84103 OWNER: AMERICAN HERITAGE SCHOOL
SHEET DESCRIPTION: OVERALL ROOM NUMBERING PLAN	SHEET: 1